


# SAFETY ZONE

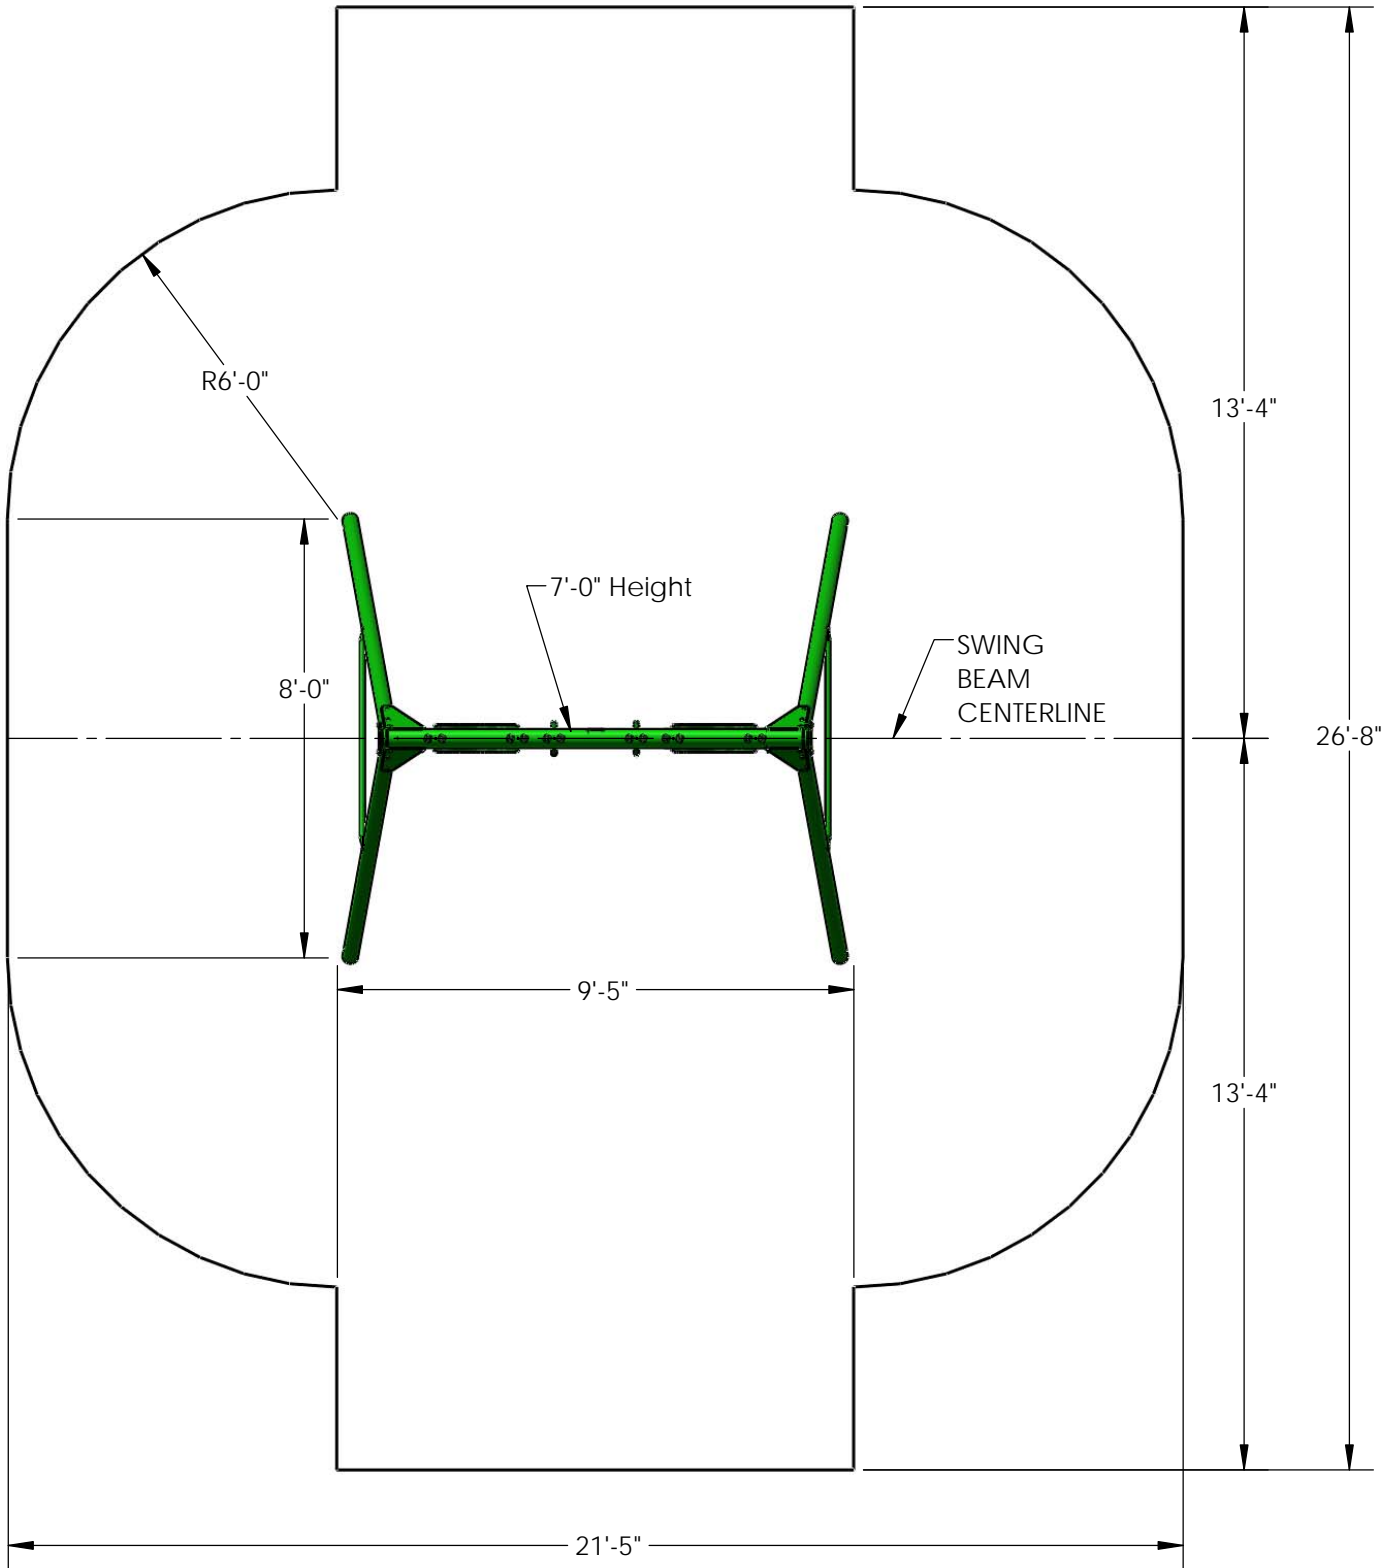

MINIMUM USE ZONE FOR SWINGSET SHALL EXTEND NO LESS THAN 72" FROM ALL SIDES OF THE STRUCTURE. THE SWING USE ZONE SHALL EXTEND NO LESS THAN 13'-4" FORE AND AFT OF THE SWING BEAM CENTERLINE. SWINGS MUST HAVE A MINIMUM CLEARANCE OF 8" ABOVE THE PROTECTIVE SURFACING.